
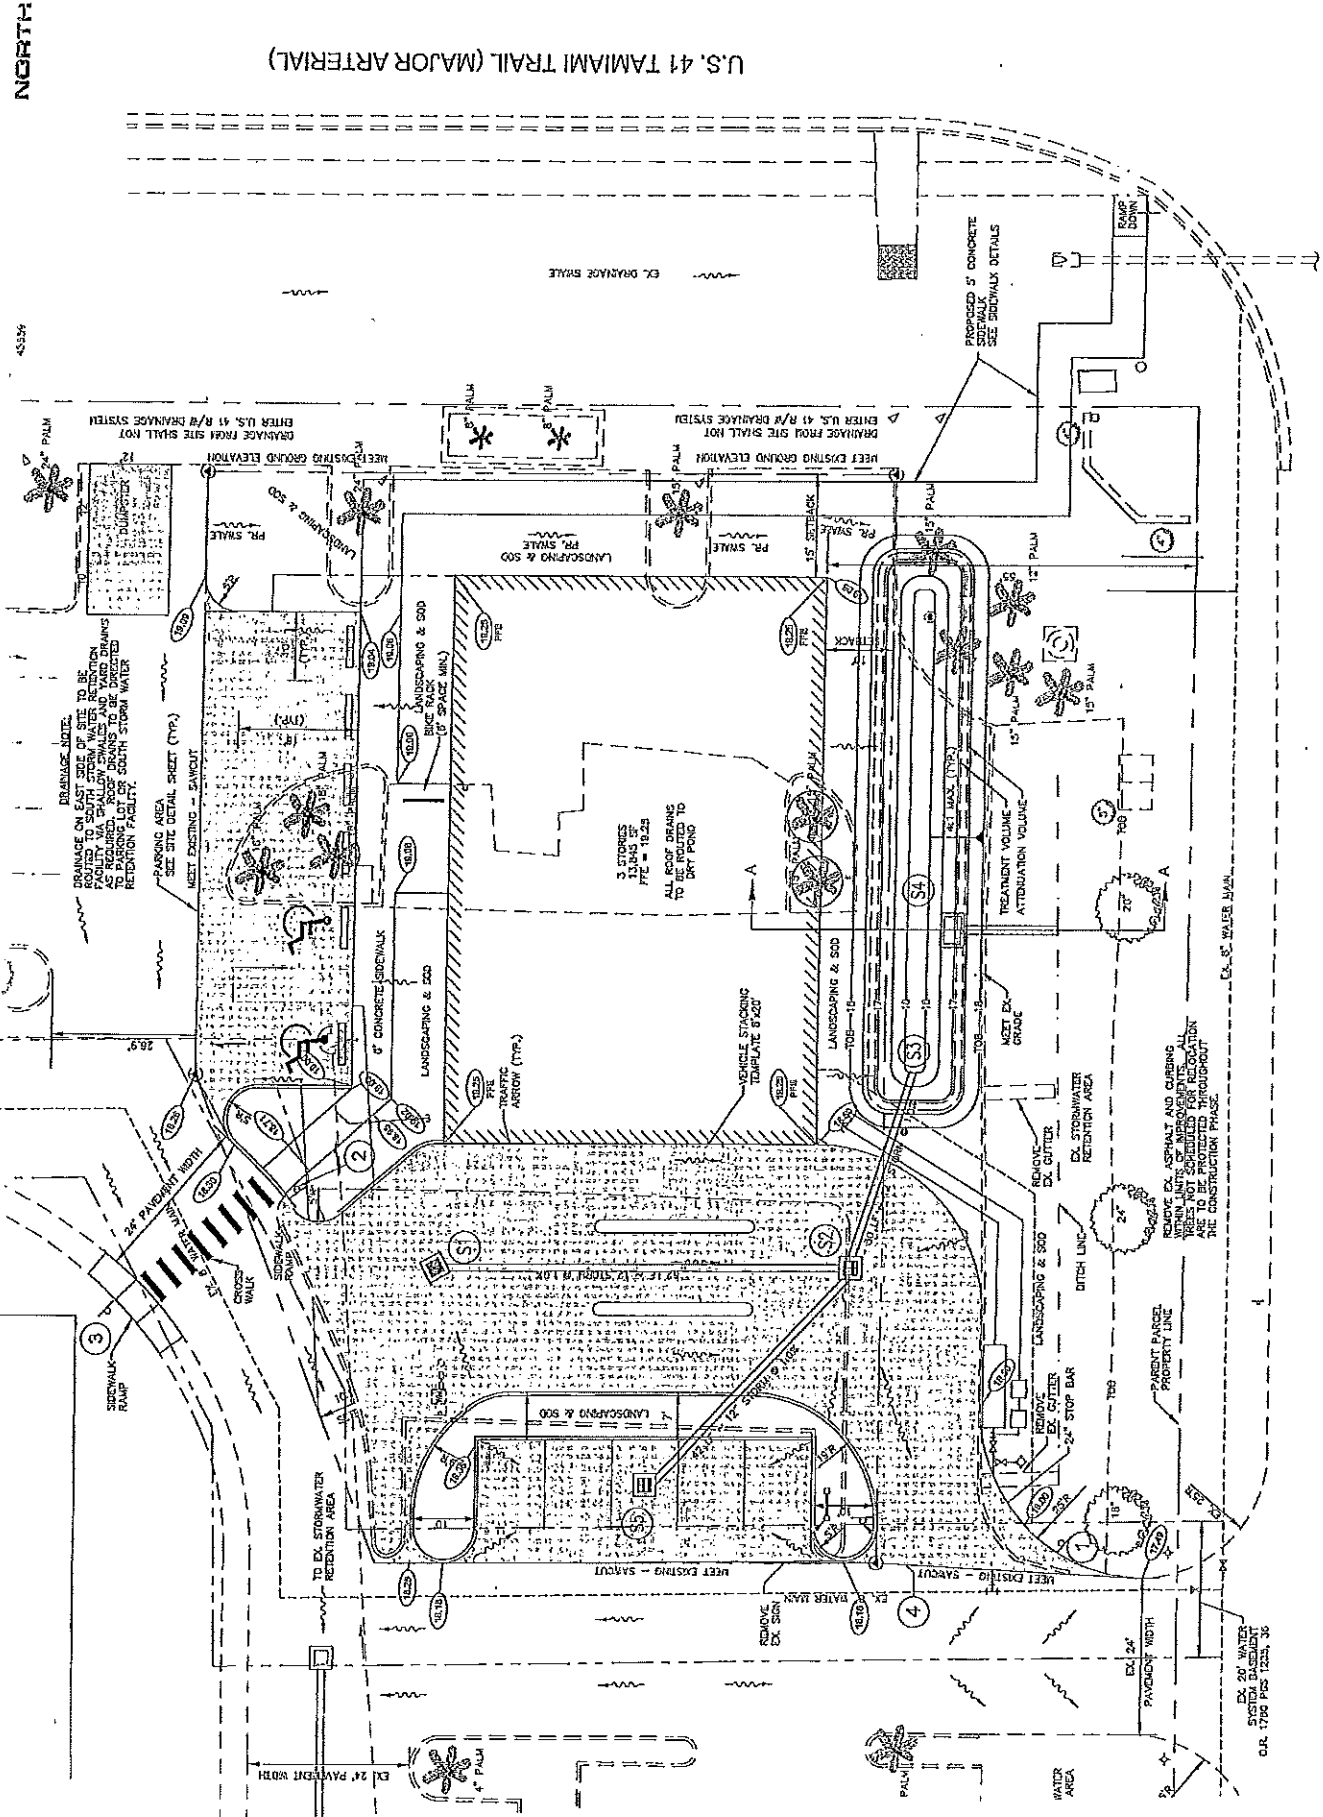


PROJECT NO.	2007-002
SCALE	1" = 10'
DESIGN BY	TSI
DATE	PERFORMA

SITE PLAN

U.S. 41 TAMAMI TRAIL (MAJOR ARTERIAL)

 

PHILIPPI SHORES DRIVE (LOCAL STREET)

NORTH

45334

EX. 24\"/>